



B02 - EAST ELEVATION SUN PATH @ 9_30am 22nd JUNE




B02 - EAST ELEVATION SUN PATH @ 2_45pm 22nd JUNE



B03 - WEST ELEVATION SUN PATH @ 3_15 pm 22nd JUNE



B03 - WEST ELEVATION SUN PATH @ 5pm 22nd JUNE

LEGEND:
 AREA OF FACADE UNDER SHADE

DAYLIGHT FOR WELLINGTON 22ND JUNE 2021
 SUNRISE 7:45AM
 SUNSET 4:57PM

GENERALLY - TOTAL DAYLIGHT = 9hrs, 12mins


ELEVATIONS ILLUSTRATE SHADING MAKING WAY FOR SUNLIGHT, WITH PARTICULAR REFERENCE TO LOUNGE/LIVING AREAS.
 SUNLIGHT PATH STOPS AT 5PM SUNSET




B03 - EAST ELEVATION SUN PATH @ 9_30am 22nd JUNE



B03 - EAST ELEVATION SUN PATH @ 2_45pm 22nd JUNE

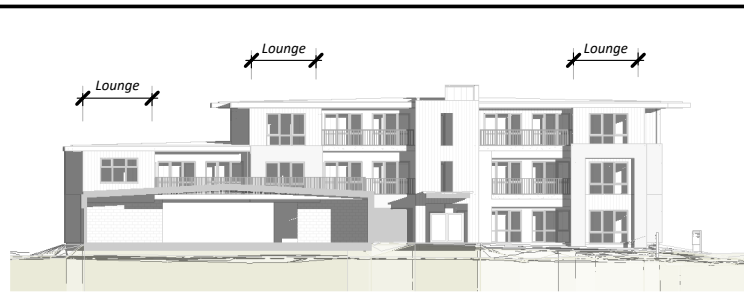

B04 - EAST ELEVATION SUN PATH @ 9_30am 22nd JUNE

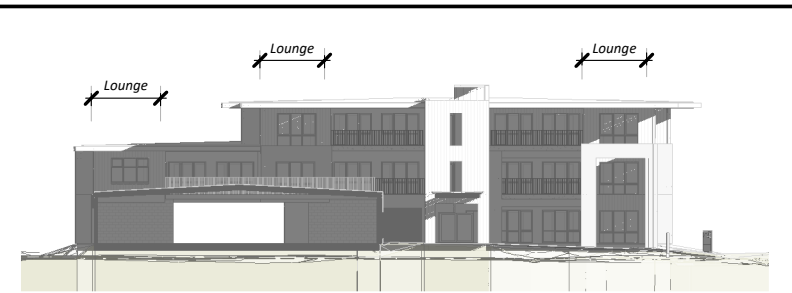

B04 - EAST ELEVATION SUN PATH @ 2_45pm 22nd JUNE



B04 - WEST ELEVATION SUN PATH @ 3_15pm 22nd JUNE



B04 - WEST ELEVATION SUN PATH @ 5pm 22nd JUNE

16/06/2021 12:04:47 PM - BIM_360/1042 - Karori042-RCT_401_301_SITE PLAN.rvt



92 RUSSELY ROAD, CHRISTCHURCH, NEW ZEALAND
 PH: 64 - 3 - 366 4069

COMPREHENSIVE CARE RETIREMENT VILLAGE - DONALD STREET, KARORI, WELLINGTON

AMENDMENTS:
 A 16 JUNE 2021 FOR INFORMATION ONLY

LOCATION:
 DONALD STREET, KARORI, WELLINGTON

DRAWING TITLE:
 FACADE SHADING

BLOCK NO.: AMENDMENT: A
 PROJECT NO.: 042 STAGE NO.:
 PDF NAME: 042 - _ _ _ A0-S100 _ A
 SCALE: As indicated DRAWING NO.:
 DRAWING STATUS:

A0-S100



B05 - EAST ELEVATION SUN PATH @ 9_45am 22nd JUNE



B05 - EAST ELEVATION SUN PATH @ 2_45pm 22nd JUNE



B05 - WEST ELEVATION SUN PATH @ 3pm 22nd JUNE



B05 - WEST ELEVATION SUN PATH @ 5pm 22nd JUNE



B06 - WEST ELEVATION SUN PATH @ 3pm 22nd JUNE



B06 - WEST ELEVATION SUN PATH @ 5pm 22nd JUNE



B07 - WEST ELEVATION SUN PATH @ 3pm 22nd JUNE



B07 - WEST ELEVATION SUN PATH @ 5pm 22nd JUNE

LEGEND:


 AREA OF FACADE UNDER SHADE

DAYLIGHT FOR WELLINGTON 22ND JUNE 2021
 SUNRISE 7:45AM
 SUNSET 4:57PM


GENERALLY - TOTAL DAYLIGHT = 9hrs, 12mins

ELEVATIONS ILLUSTRATE SHADING MAKING WAY FOR SUNLIGHT, WITH PARTICULAR REFERENCE TO LOUNGE/LIVING AREAS.
 SUNLIGHT PATH STOPS AT 5PM SUNSET

200mm
 100mm
 0mm
 ORIGINAL SCALE
 16/06/2021 12:05:22 PM
 BIM 360/1642 - Karori042-RCT_401_S01_SITE PLAN.rvt

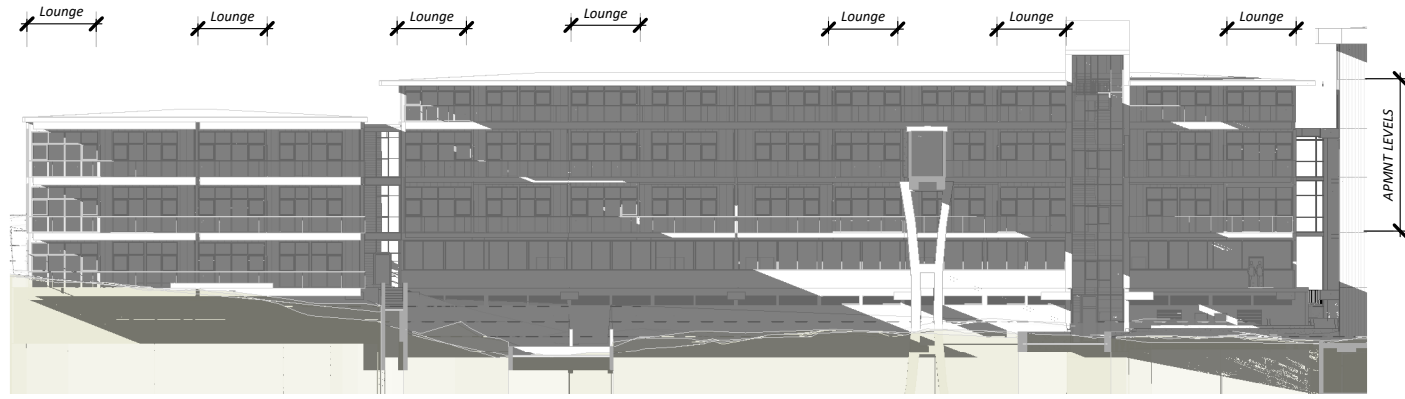

B01A - WEST ELEVATION SUN PATH @ 3pm 22nd JUNE

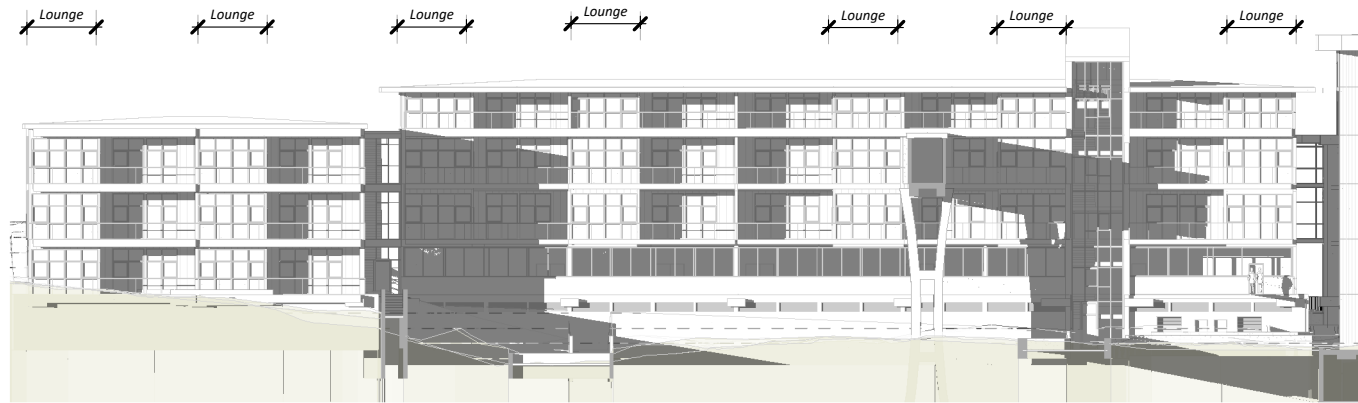


B01A - WEST ELEVATION SUN PATH @ 5pm 22nd JUNE



B01B - SOUTH ELEVATION SUN PATH @ 9_30am 22nd JUNE



B01B - SOUTH ELEVATION SUN PATH @ 5pm 22nd JUNE

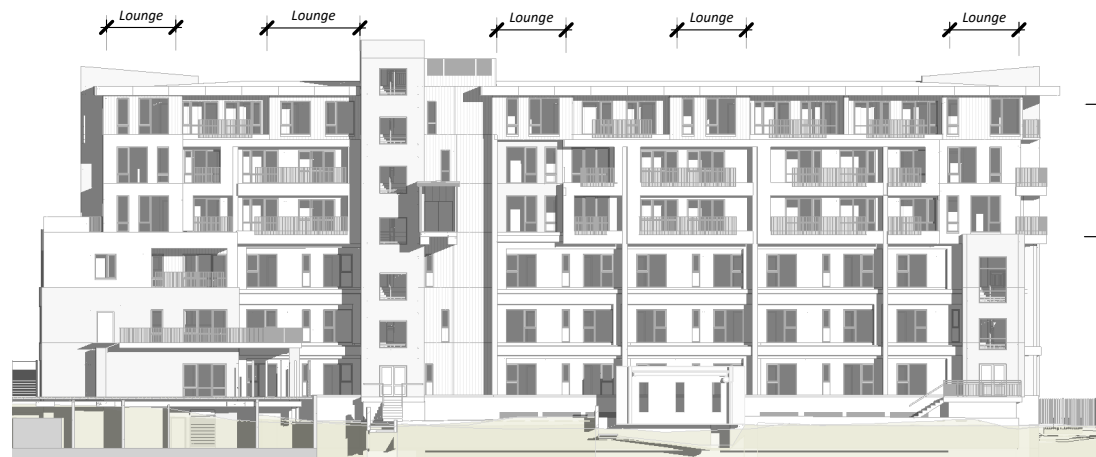

B01B - EAST ELEVATION SUN PATH @ 9_45am 22nd JUNE



B01B - EAST ELEVATION SUN PATH @ 2_15pm 22nd JUNE

LEGEND:

AREA OF FACADE UNDER SHADE

DAYLIGHT FOR WELLINGTON 22ND JUNE 2021
 SUNRISE 7:45AM
 SUNSET 4:57PM

GENERALLY - TOTAL DAYLIGHT = 9hrs, 12mins

ELEVATIONS ILLUSTRATE SHADING MAKING WAY FOR SUNLIGHT, WITH PARTICULAR REFERENCE TO LOUNGE/LIVING AREAS.
 SUNLIGHT PATH STOPS AT 5PM SUNSET

ORIGINAL SCALE
 0mm
 100mm
 200mm
 -16/06/2021 12:05:56 PM
 - BIM 360/1642 - Karori042-RCT_401_301_SITE PLAN.rvt



92 RUSSELY ROAD, CHRISTCHURCH, NEW ZEALAND
 PH: 64 - 3 - 366 4069

**COMPREHENSIVE CARE RETIREMENT VILLAGE -
 DONALD STREET, KARORI, WELLINGTON**

AMENDMENTS:
 A 16 JUNE 2021 FOR INFORMATION ONLY

LOCATION:
 DONALD STREET, KARORI, WELLINGTON

DRAWING TITLE:
 FACADE SHADING

BLOCK NO.: AMENDMENT: A
 PROJECT NO.: 042 STAGE NO.:
 PDF NAME: 042 - _ _ A0-S102 _ A
 SCALE: As indicated DRAWING NO.:
 DRAWING STATUS:

A0-S102