


ATTACHMENT 4 – Proposed development plans: Submissions 96 & 97

Residential development proposal for 11A Huntleigh Park Way, Ngaio

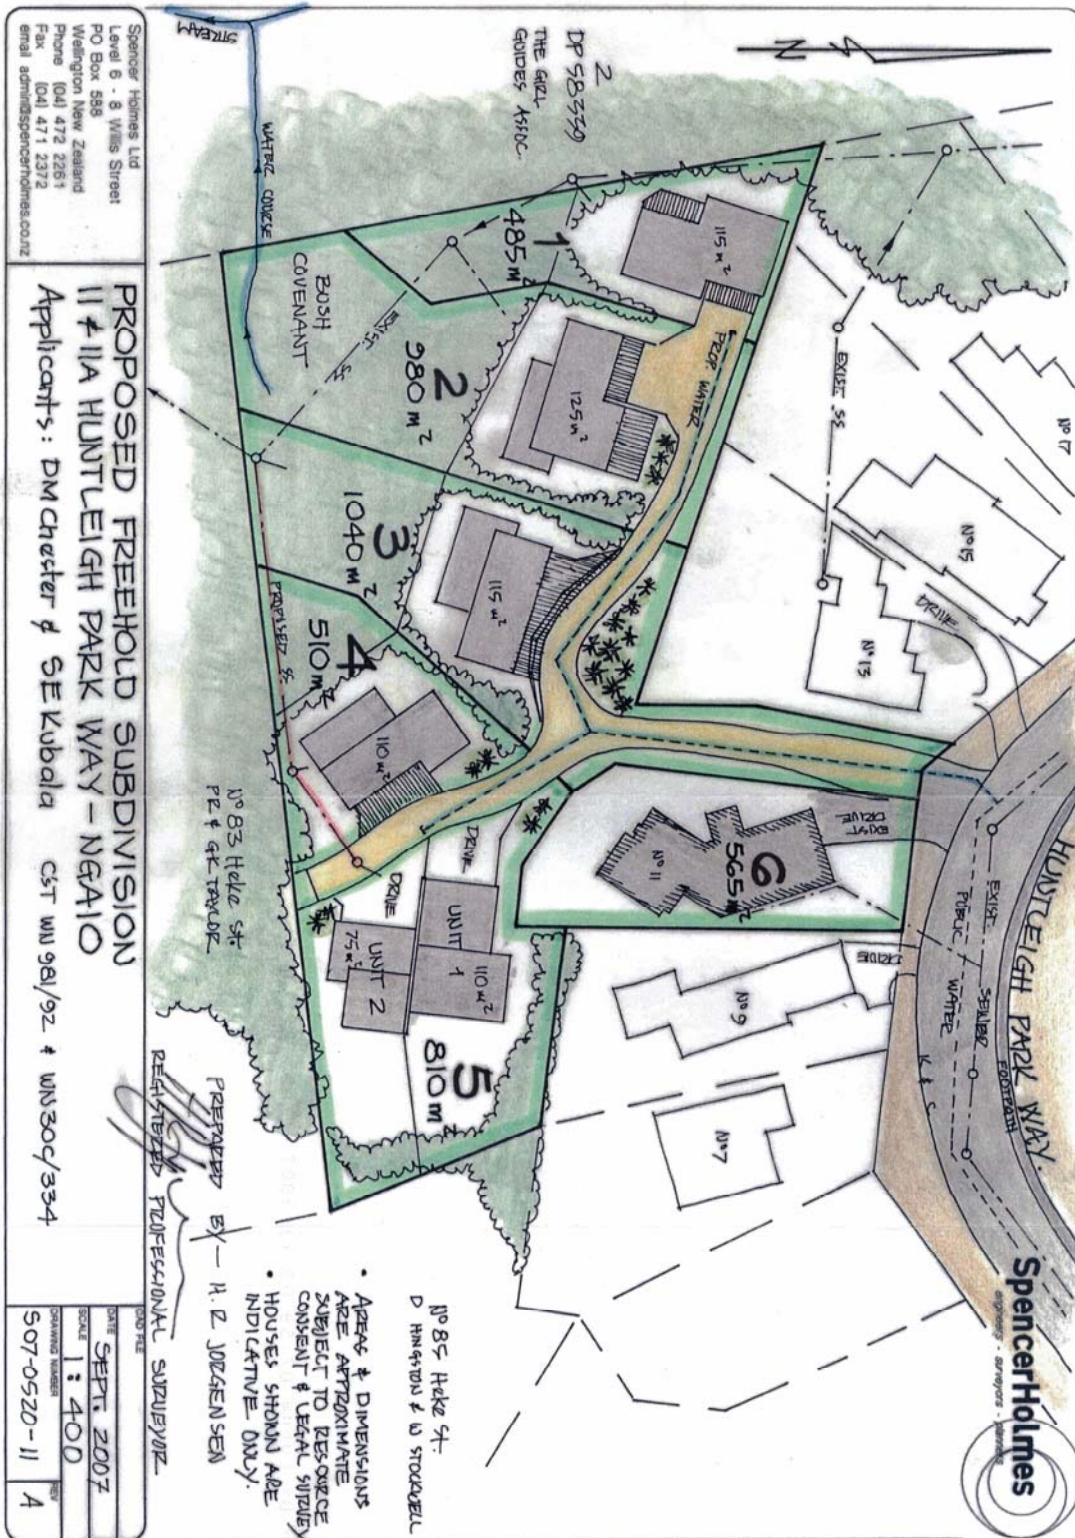

Residential development proposal for 83 Heke Street, Ngāio

