


# Current Plan

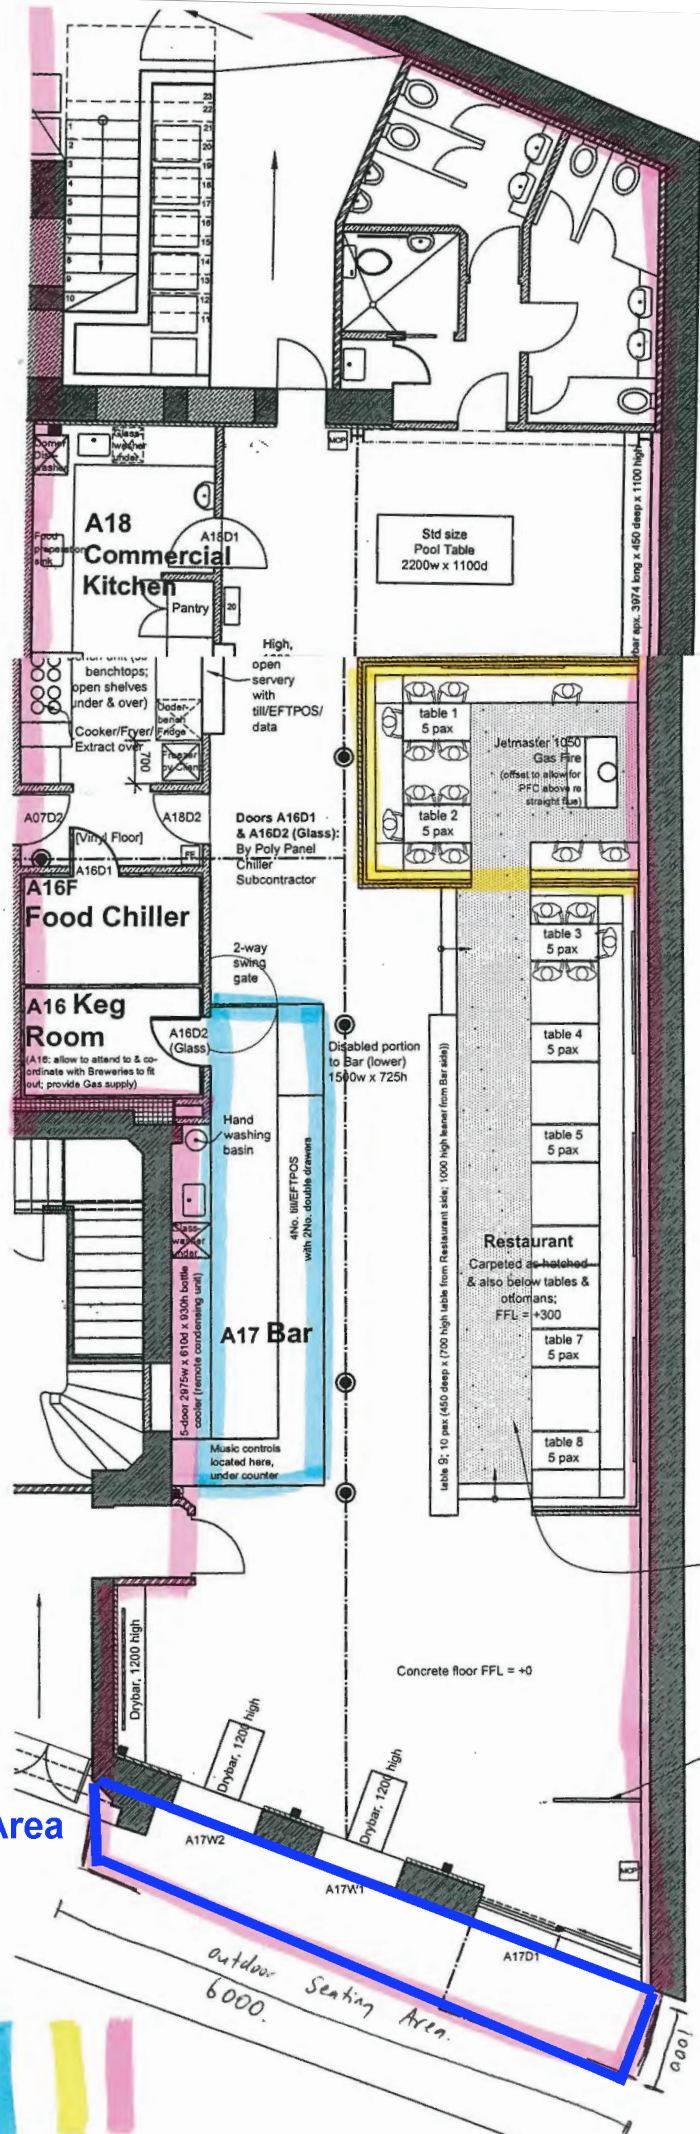

WELLINGTON CITY COUNCIL  
PUBLIC HEALTH  
18 APR 2018  
RECEIVED  
WAKEFIELD ST. WELLINGTON

Printed:	
Drawn:	PJ
Date:	01.03.05
Checked:	GJ
Date:	01.03.05
Revision Date:	By:

© Copyright  
P.O. Box 3591, Wellington  
ph: (04) 939 8222  
fax: (04) 939 8224  
email: info@accentarch.co.nz

**ACCENT ARCHITECTS**

Project: Hyams Bar & Restaurant Fitout

Drawing: Layout Plan

Job #: 1276  
Scale: 1:100  
[01] 01B

PRELIMINARY

Outdoor Area

- Area v
- Safe
- Designate
- Alchohol

Table c  
600w x  
100d  
ensions:  
00d  
Moveal  
1000w  
Ottoman:  
100d

Raised  
300 hi  
plywoc

CHEC  
STEPS

2.5m w  
shield,  
etched.

Concrete floor FFL = +0

Outdoor Seating Area.  
6000.

# Proposed Plan

Licensed Area

Wellington City Council  
13 April 2021

