


WCC RECEIVED 31 MARCH 2021

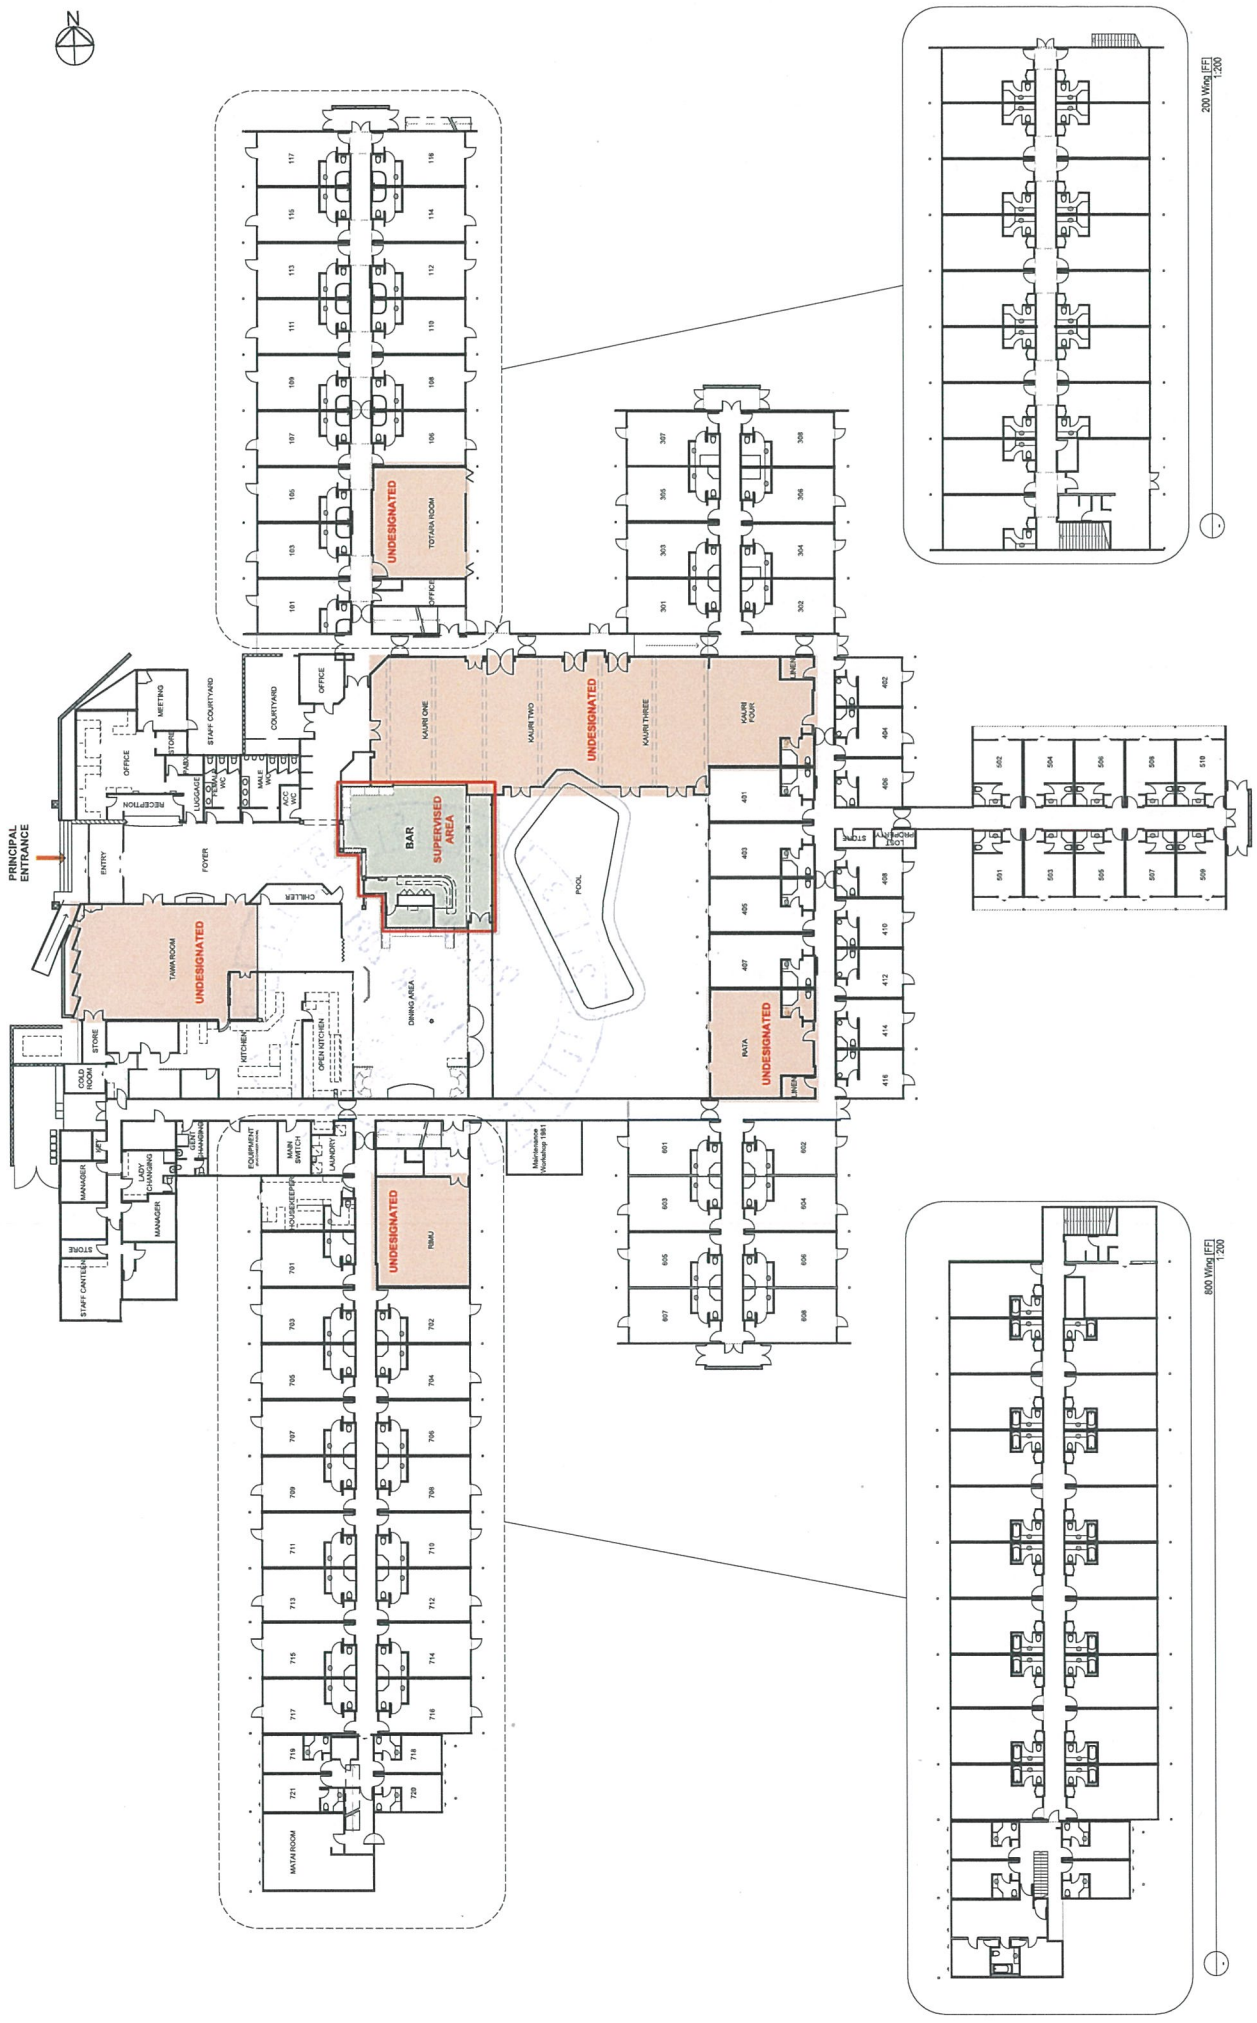

200 Wings (EF) 1:200

800 Wings (EF) 1:200

Overall Building (GF) 1:200

